



FRONT ELEVATION
SCALE: 1/8"=1'-0"

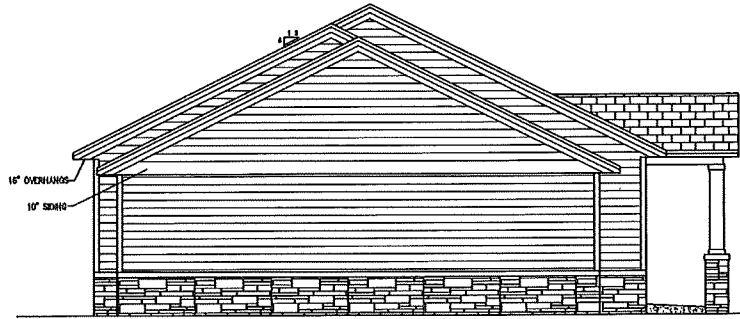


LEFT ELEVATION
SCALE: 1/8"=1'-0"

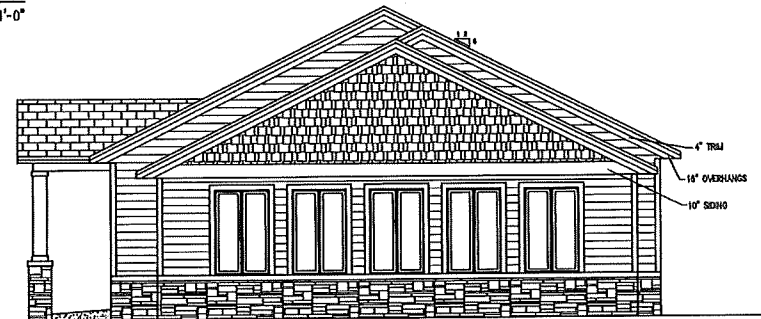

RIGHT ELEVATION
SCALE: 1/8"=1'-0"




BACK ELEVATION
SCALE: 1/8"=1'-0"

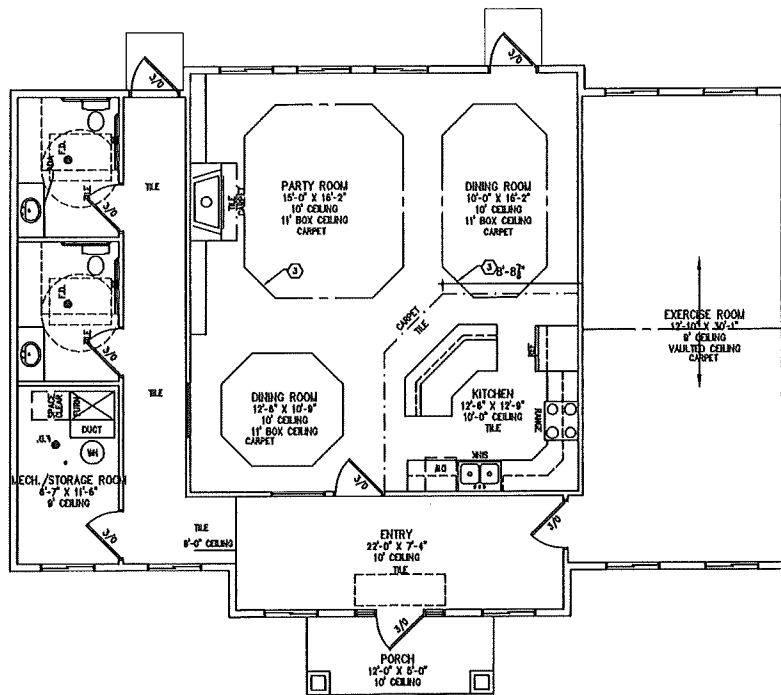

MAIN FLOOR PLAN

SCALE: 1/8"=1'-0"
 1578 SF FINISHED

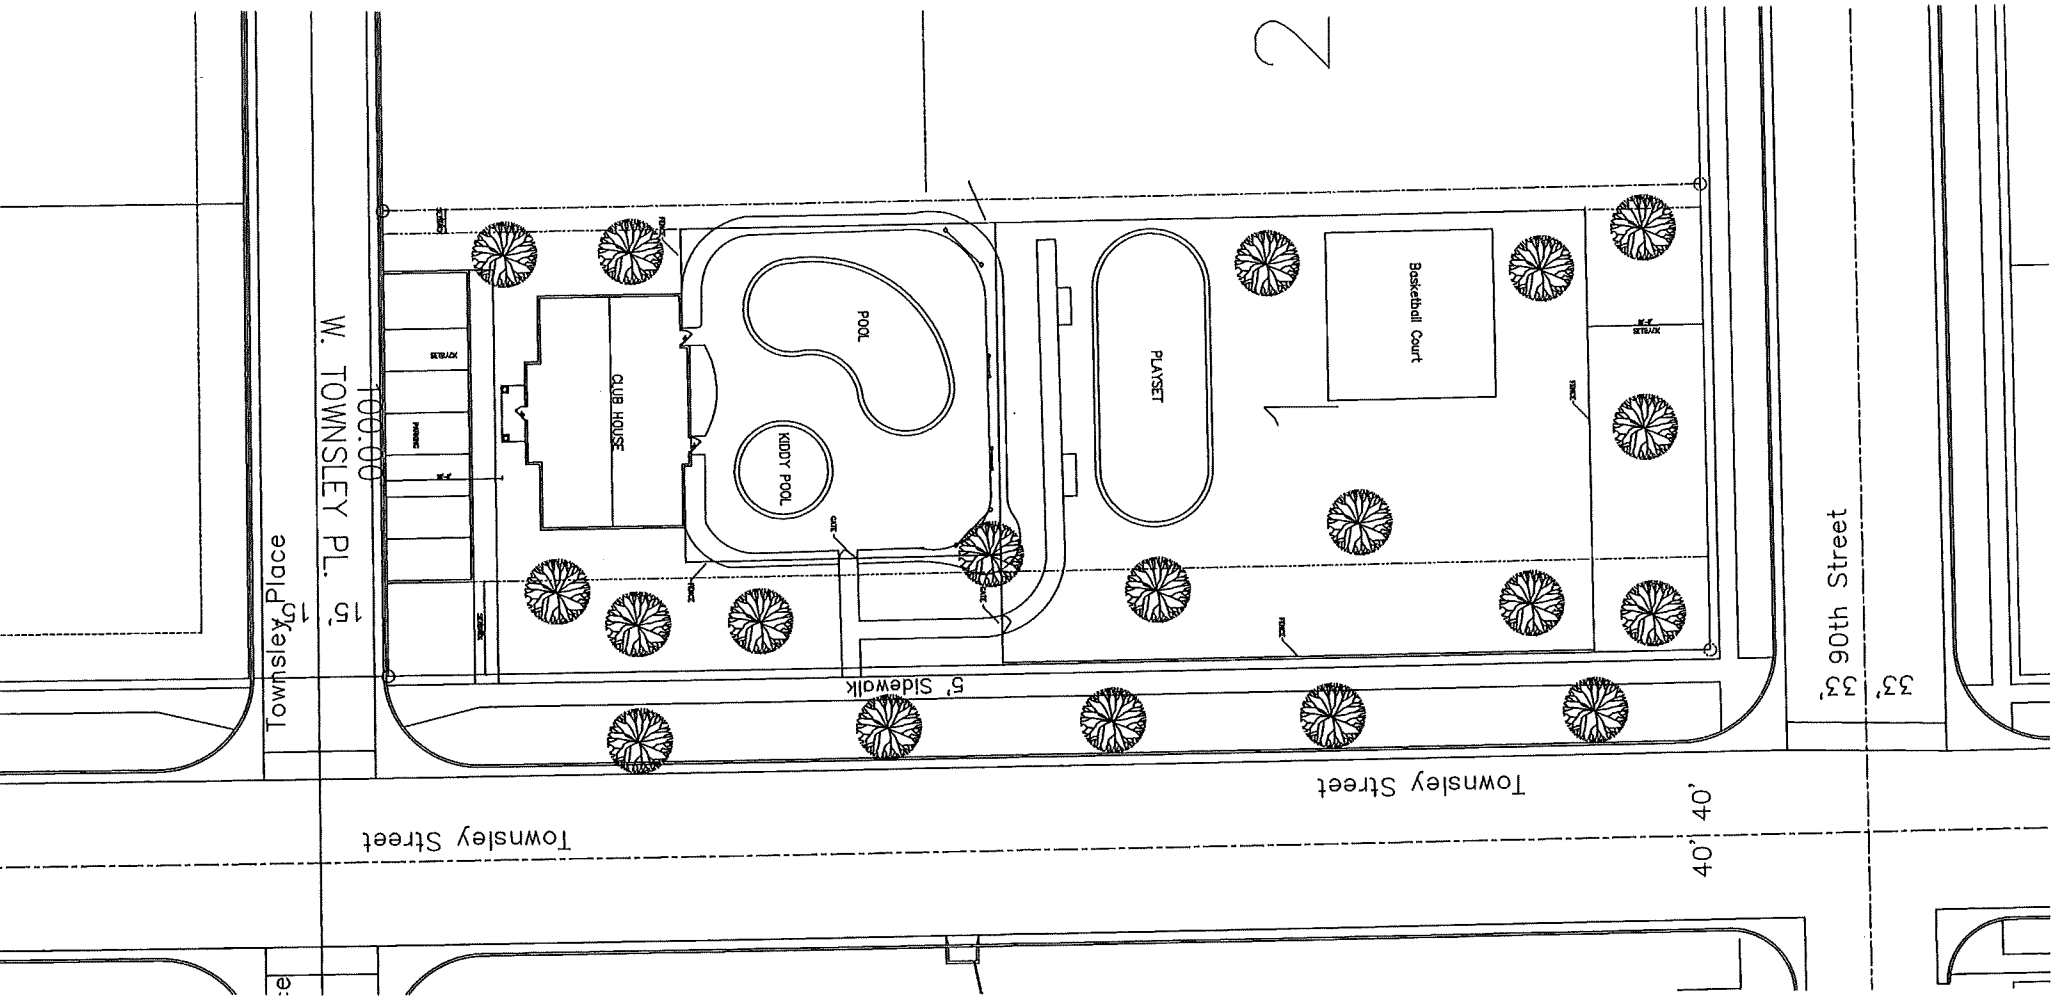

Townsley Place

W. TOWNSLEY PL. 100:00

Townsley Street

5' Sidewalk

Townsley Street

40' 40'

33' 33' 90th Street

2